




Index	Pos.	Alteration	Date	Sign.
1	X	Bygning og daksvejler ændret	99.03.05	MHL
2	X	Diverse ændringer	99.05.18	JRK
3	X	Diverse ændringer	99.10.25	MAA
4	X	Diverse ændringer på kote	99.10.26	MAA
5	X	Diverse ændringer	99.11.09	CSH
6	X	Diverse ændringer	99.10.25	MAA
7	X	Diverse ændringer på spursvæg	99.12.02	MAA

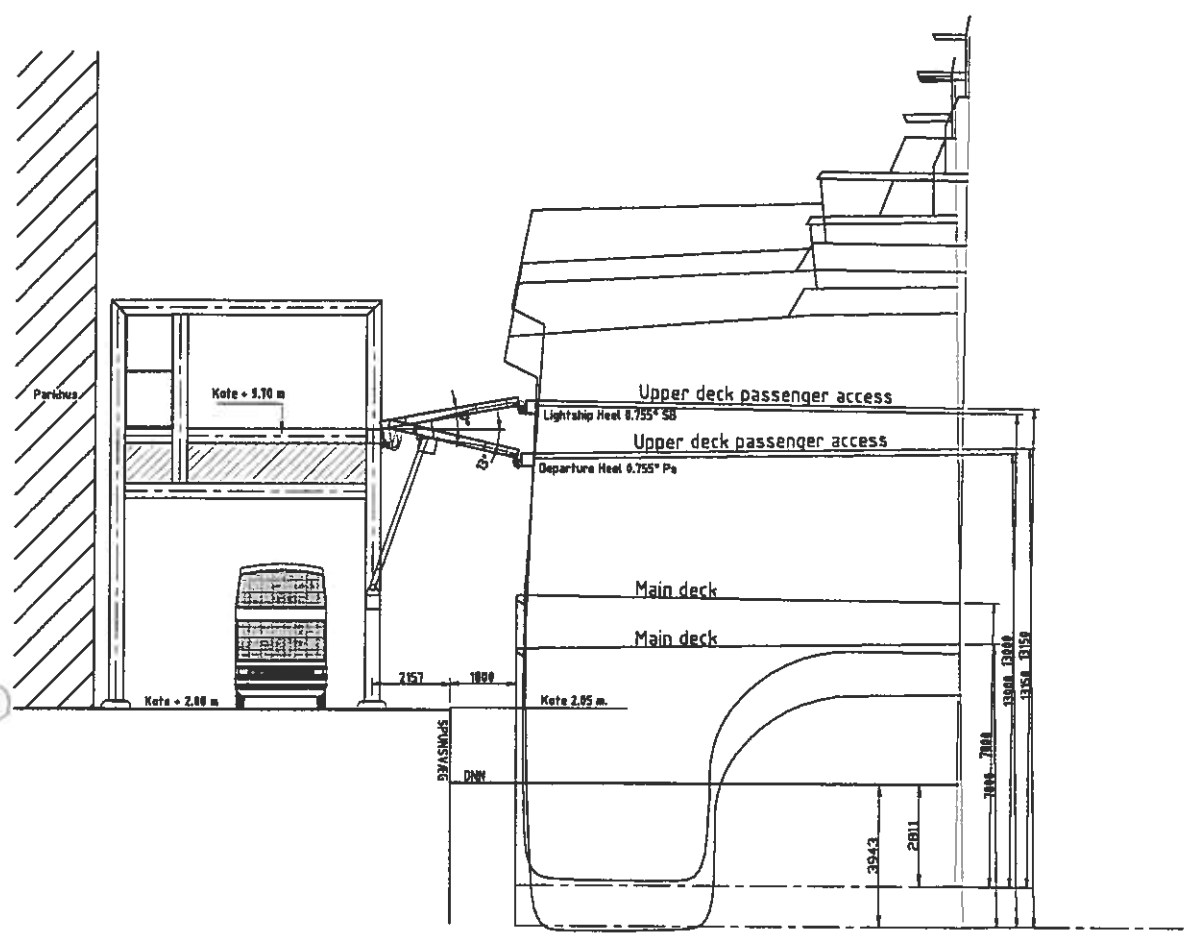

LASTET & LET SKIB OG DAGLIGVANDE.

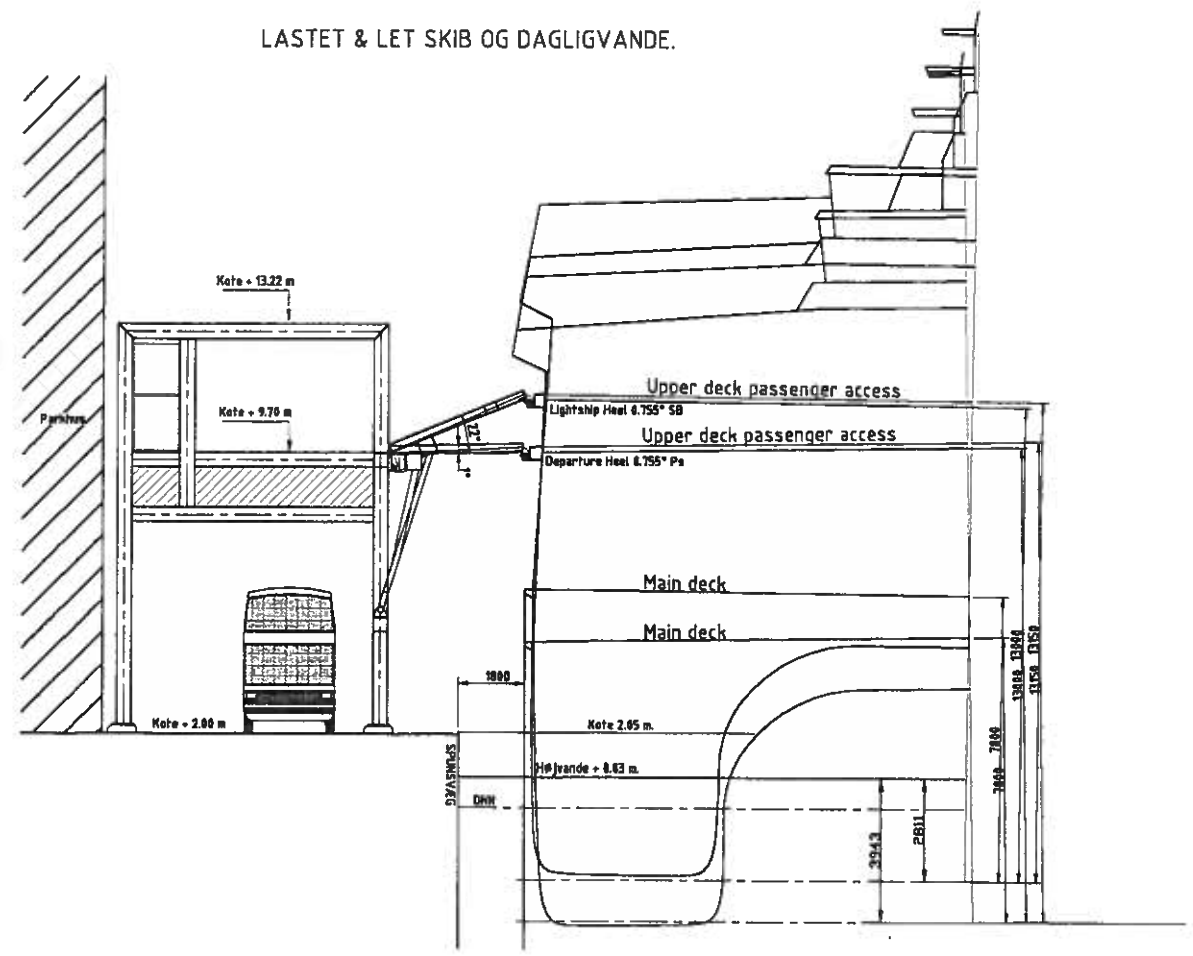

LASTET & LET SKIB OG + 0.83 m HØJVANDE.

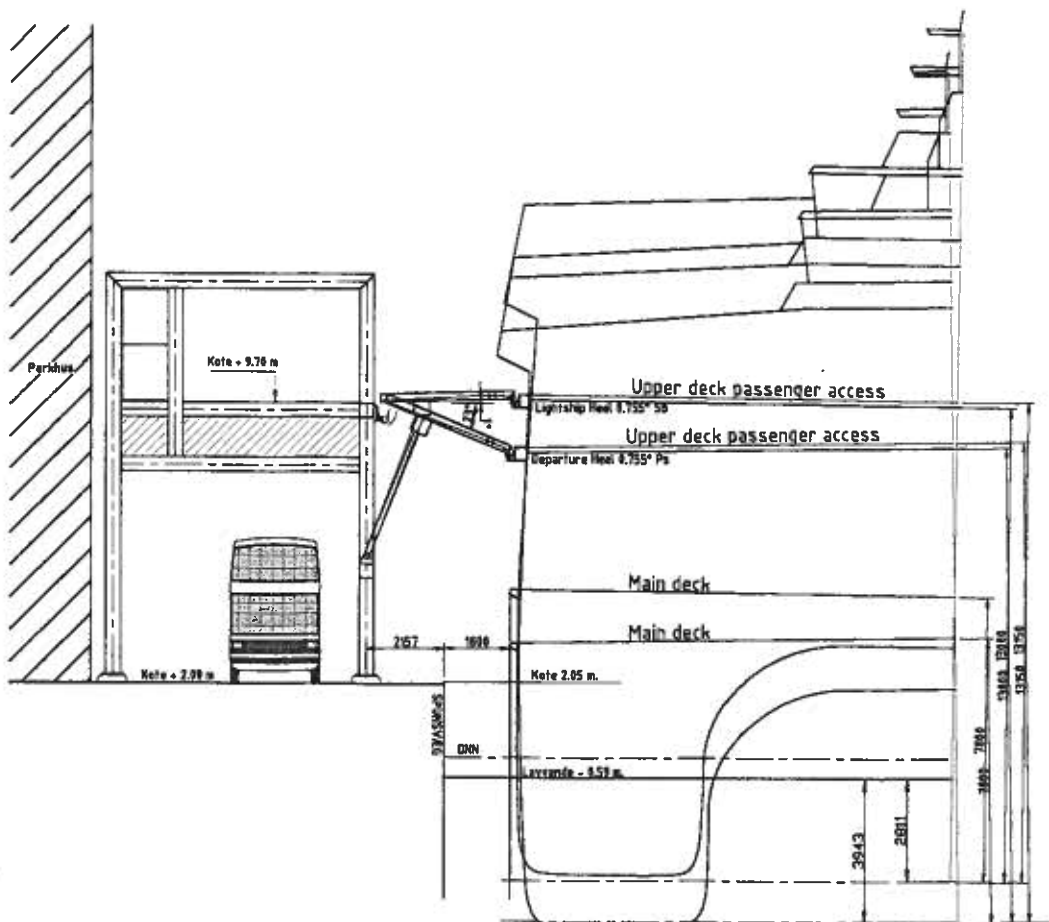

KRÆNGNING 1.54 UEDER LASTNING & LOSNING - 0.590 m LAVVANDE.

Copyright law protects SKIBStegnestuen's right of possession in this drawing. The design or the drawing must not, without permission of the company, be published, copied, reproduced, manufactured, or exploited in any other unauthorized way.

Drawn by: KW	Date: 99.05.02	Sign: MHL	Date: 99.02.22	Scale: 1:100
Title: RØNNE HAVN.		Sheet: 2 (2)		Index: 7
Loje for hurtigtørre, Sørens Kaj.		Drawing No. 98.035-119-06		
Ombygget Linkspan fra Kalundborg.		Repl. by Dvg.		
Ombyggede Pass. landgang fra Kib.				
SKIBStegnestuen ApS.				
DK - 8140 AALSBØGAARDE		Phone +45 48 700404		Fax +45 48 700471

THIS IS A CAD DRAWING AND MUST NOT BE CORRECTED BY HAND.

Paper size: 64 x 94 cm