


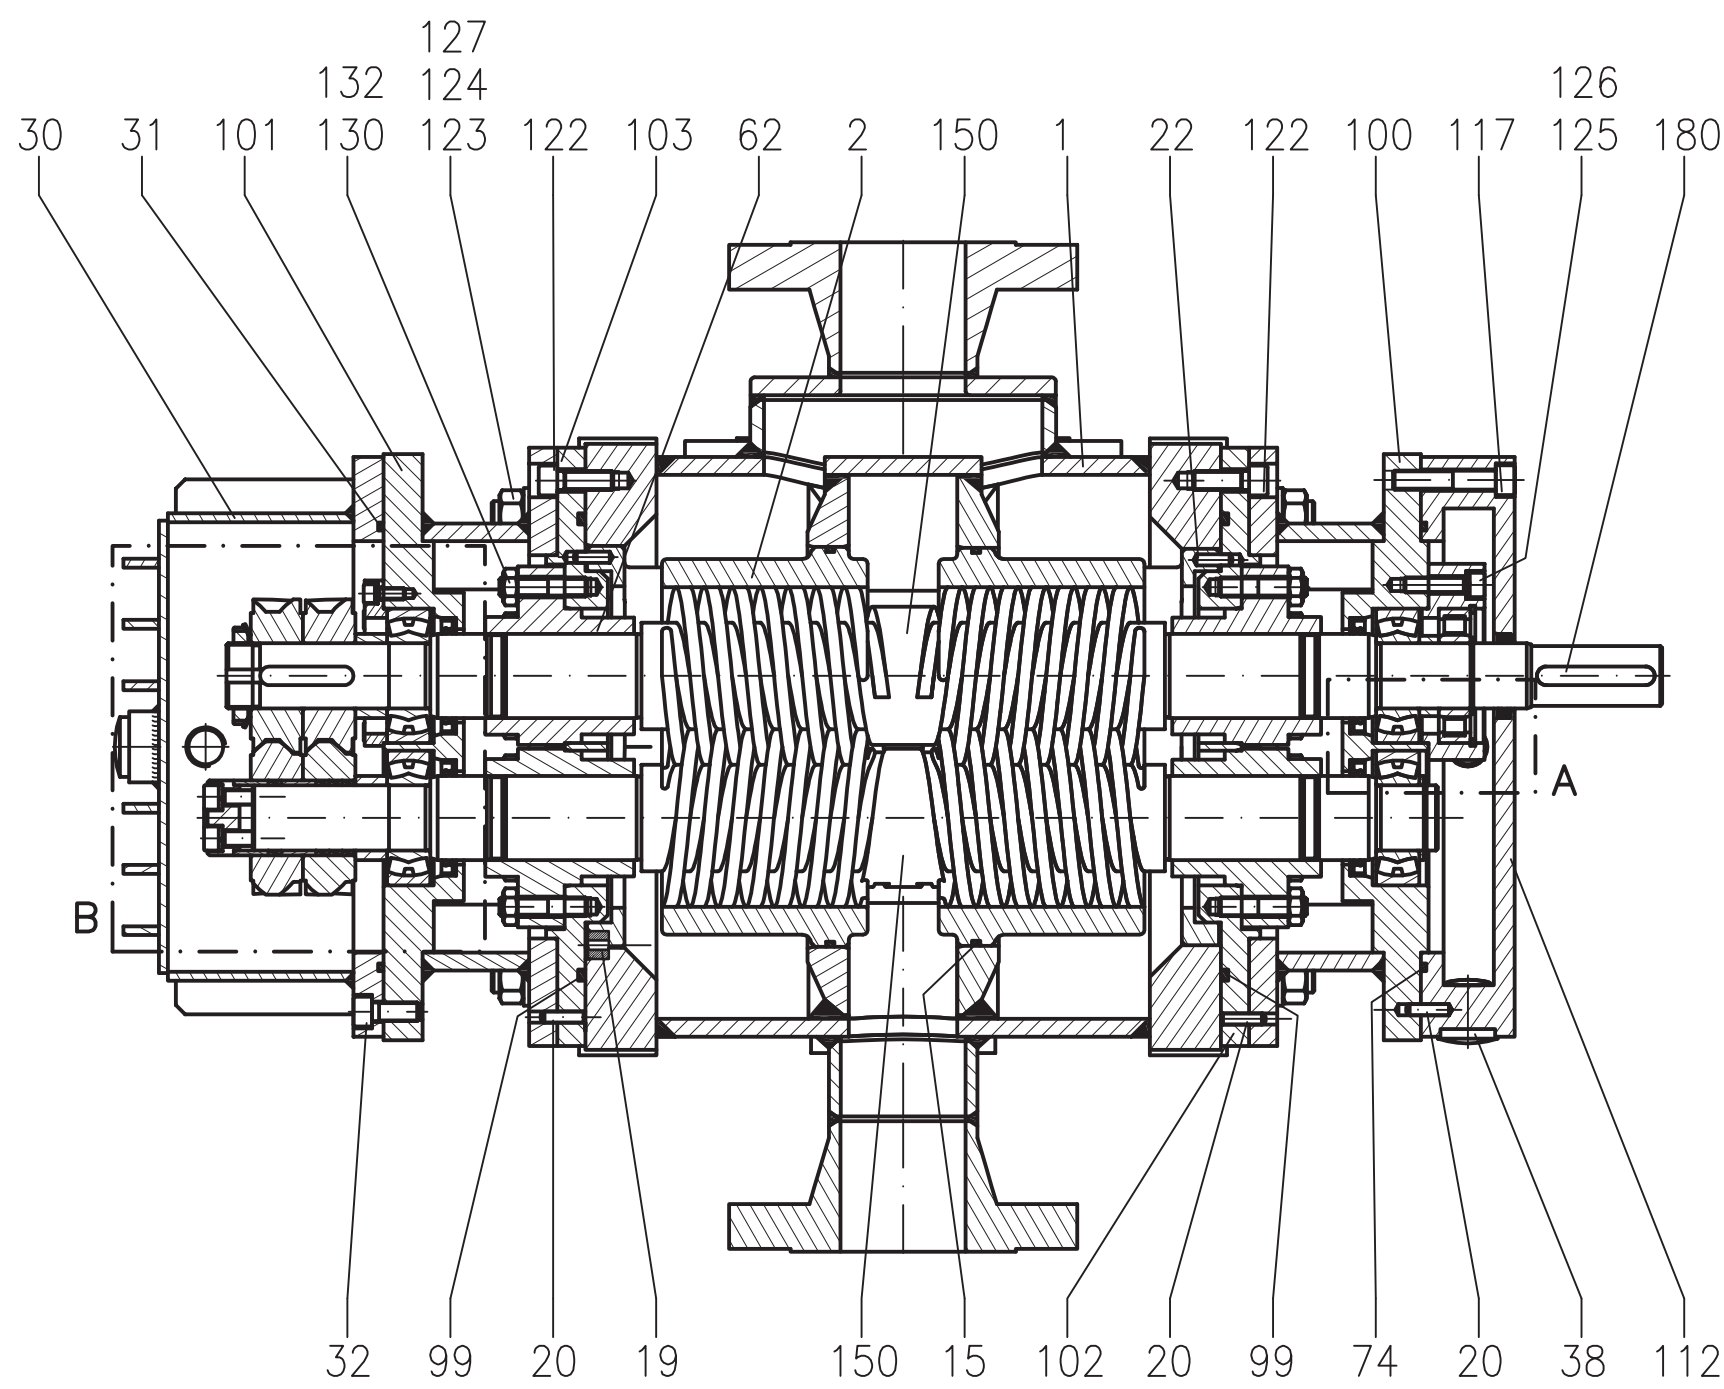



### Detail A






		COMPANY:				PROJECT Johan Sverdrup Field Centre Phase 1 EPma		
		 Statoil				DRAWING TITLE: Detail drawing with parts list - Temporary Diesel Transfer Pump TAG R-62PG001A/B		
		SUPPLIER: 		CONTRACTOR:  Aker Solutions™				
		CONTR. NO 4503271144						
INCL. (CODE 2) RESUBMIT (CODE 3) ODE 4) IS OE 5)		N/A	AT	A1	N/A	62	C168-AS-ER304-XS-00010-01	05
		SCALE	SIZE	AREA	SYSTEM	DRAWING NUMBER		REV.

Scale 1:X	Sectional Drawing							Model: 4NS142/40H1E					
Size: A1	N	D	B	4	9	4	2	2	6	7			
		Date			Name								
Issued	16/07/2016			JOHN									
Approved	16/07/2016			RUBEN									
Realised	16/07/2016			RUBEN									

05	08.05.17	ISSUED FOR ACCEPTANCE	PTW	SHE	CFS
04	04.05.17	ISSUED FOR ACCEPTANCE	PTW	SHE	CFS
03	02.01.17	ISSUED FOR ACCEPTANCE	PTW	SHE	SNO
02	14.09.16	ISSUED FOR ACCEPTANCE	PTW	SHE	SNO
01	02.11.15	ISSUED FOR ACCEPTANCE	PTW	SHE	SNO
REV.	DATE	REASON FOR ISSUE	MADE BY	CHECKED	APPROVED

PACKAGE NO. ER304	TAG NO R-62PG001A/B	PACKAGE TITLE Miscellaneous Pumps	
SUPPL. DRAWING NO. 21145-023-09	SUPP REV 05	DATE	SIGN <div>REVIEWED <small>12 month maximum of 11.04.06, May 05, 2017</small></div>
SUPPLIER LOGO 		ACCEPTANCE CODE <input type="checkbox"/> ACCEPTED (CODE 1) <input type="checkbox"/> ACCEPTED WITH COMMENTS INCL. (CODE 2) <input type="checkbox"/> NOT ACCEPTED, REVISE AND RESUBMIT (CODE 3) <input type="checkbox"/> ISSUED FOR INFORMATION (CODE 4) <input type="checkbox"/> ALL INTERFACE INFORMATION IS ACCEPTED AND FROZEN (CODE 5)	

COMPANY:				 <b>Statoil</b>				PROJECT Johan Sverdrup Field Centre Phase 1 EPma					
SUPPLIER:								DRAWING TITLE: Detail drawing with parts list - Temporary Diesel Transfer Pump TAG R-62PG001A/B					
CONTRACTOR:				 <b>Aker Solutions™</b>				CONTR. NO 4503271144					
N/A		AT		A1		N/A		62		C168-AS-ER304-XS-00010-01			
SCALE		SIZE		AREA		SYSTEM		DRAWING NUMBER				R	