
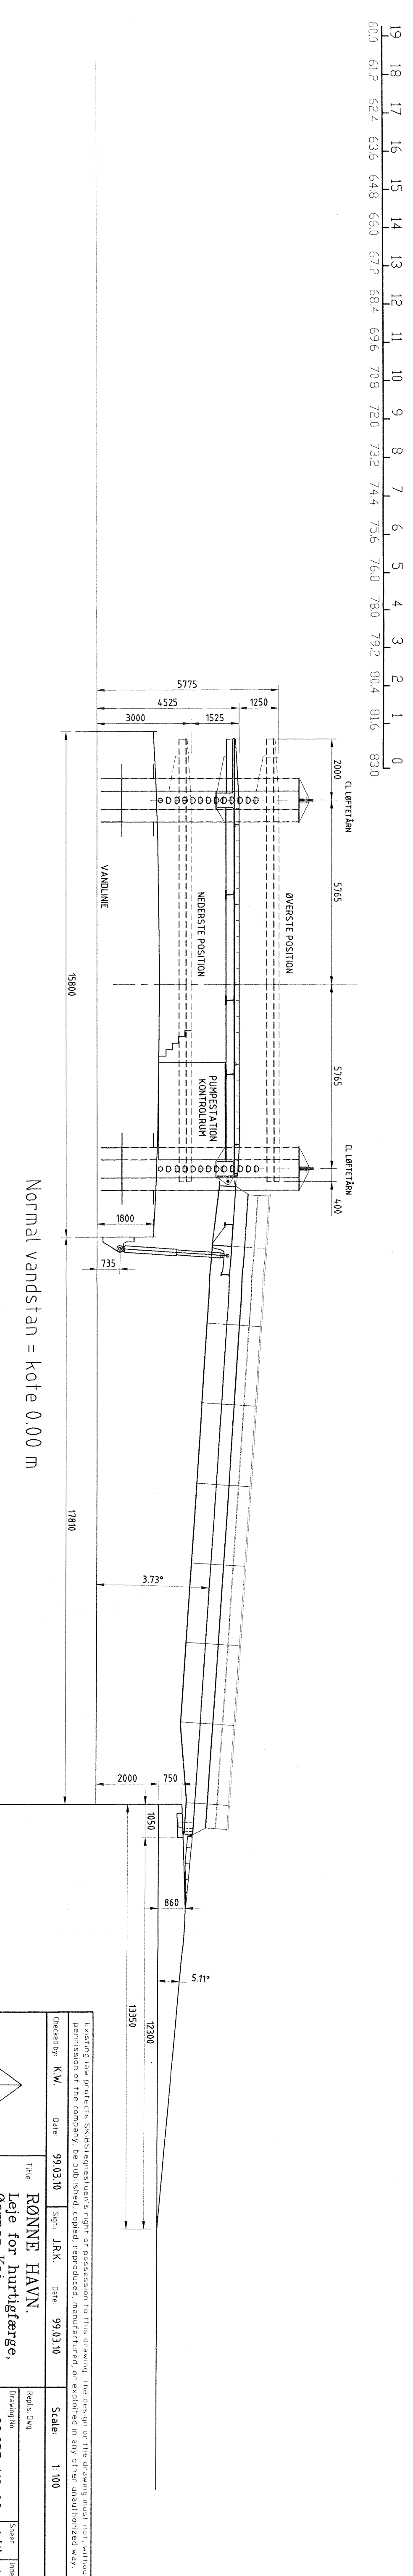
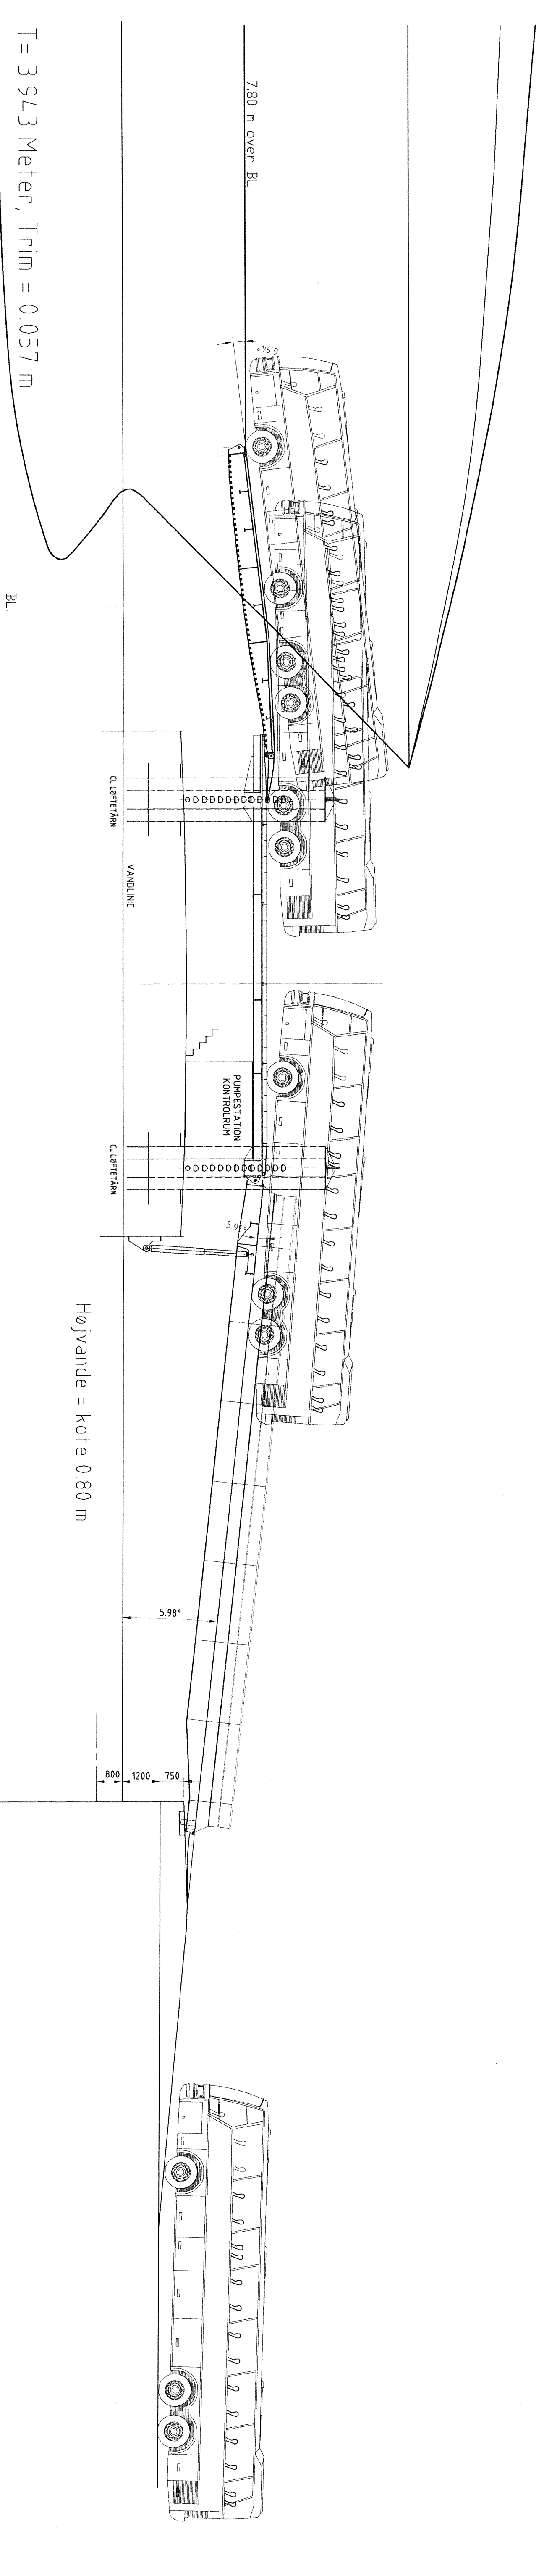


Index	Pos.	Alteration	Date	Sign.
1	X	Ændring af trim og vandstand	99.05.10	JRK
2	X	Cylinder for rampe	99.05.17	JRK
3	X	Ændring af trim, rampe og plattform	99.11.02	MAA
4	X	Diverse ændringer	99.11.10	MAA

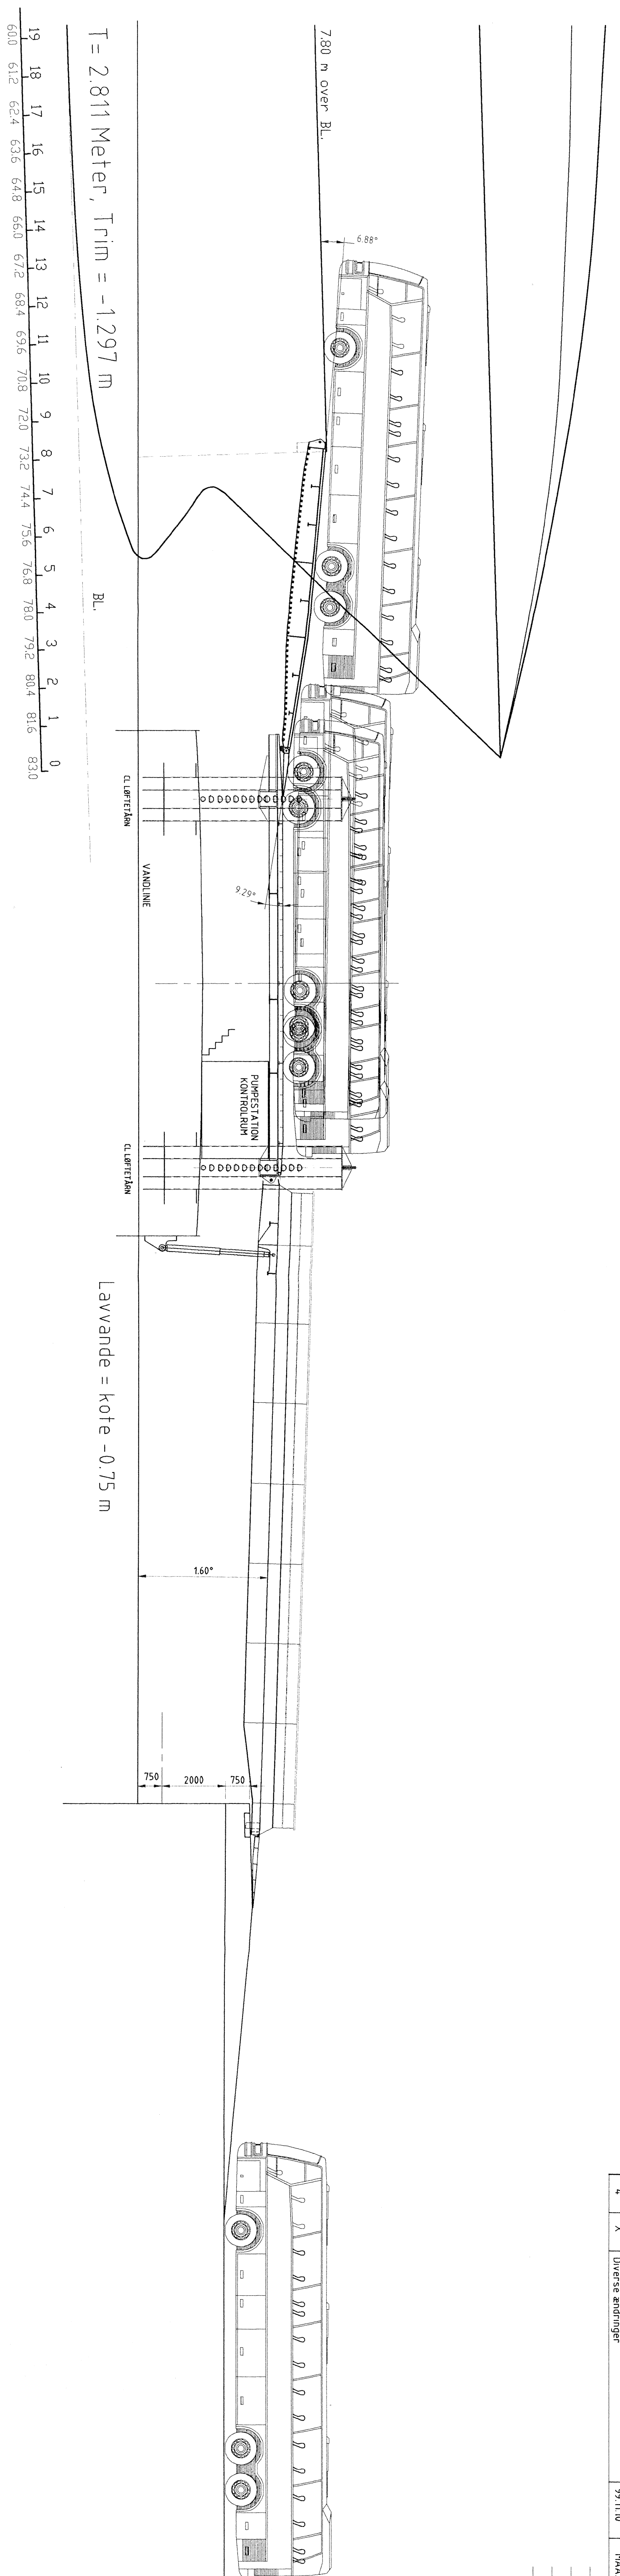

Existing law protects SAGSREGISTRATIONS' right of accession to this drawing. The design or the drawing itself, without permission of the company, be published, copied, reproduced, manufactured, or exploited in any other unauthorized way.

Drawn by: **K.M.** Date: **99.03.10** Sign: **JRK** Date: **99.03.10** Scale: **1:100**

Title: **RØNNE HAVN**
Leje for hurtigtørgæ, Øernes kai, Ombygget linkspan fra Katundborg.

Revised by: **SKIBSLEGNESTUEN A/S** Date: **98.03.10** Sign: **1 (1)** Scale: **1:100**

Revised by: **SKIBSLEGNESTUEN A/S** Date: **98.03.10** Sign: **1 (1)** Scale: **1:100**

SKIBSLEGNESTUEN A/S Phone: +45 49 709494 Fax: +45 49 709471